




DECORATIVE GYPSUM BOARD, SUSPENDED CEILING AS SHOWN ON DWGS. WITH PAINT

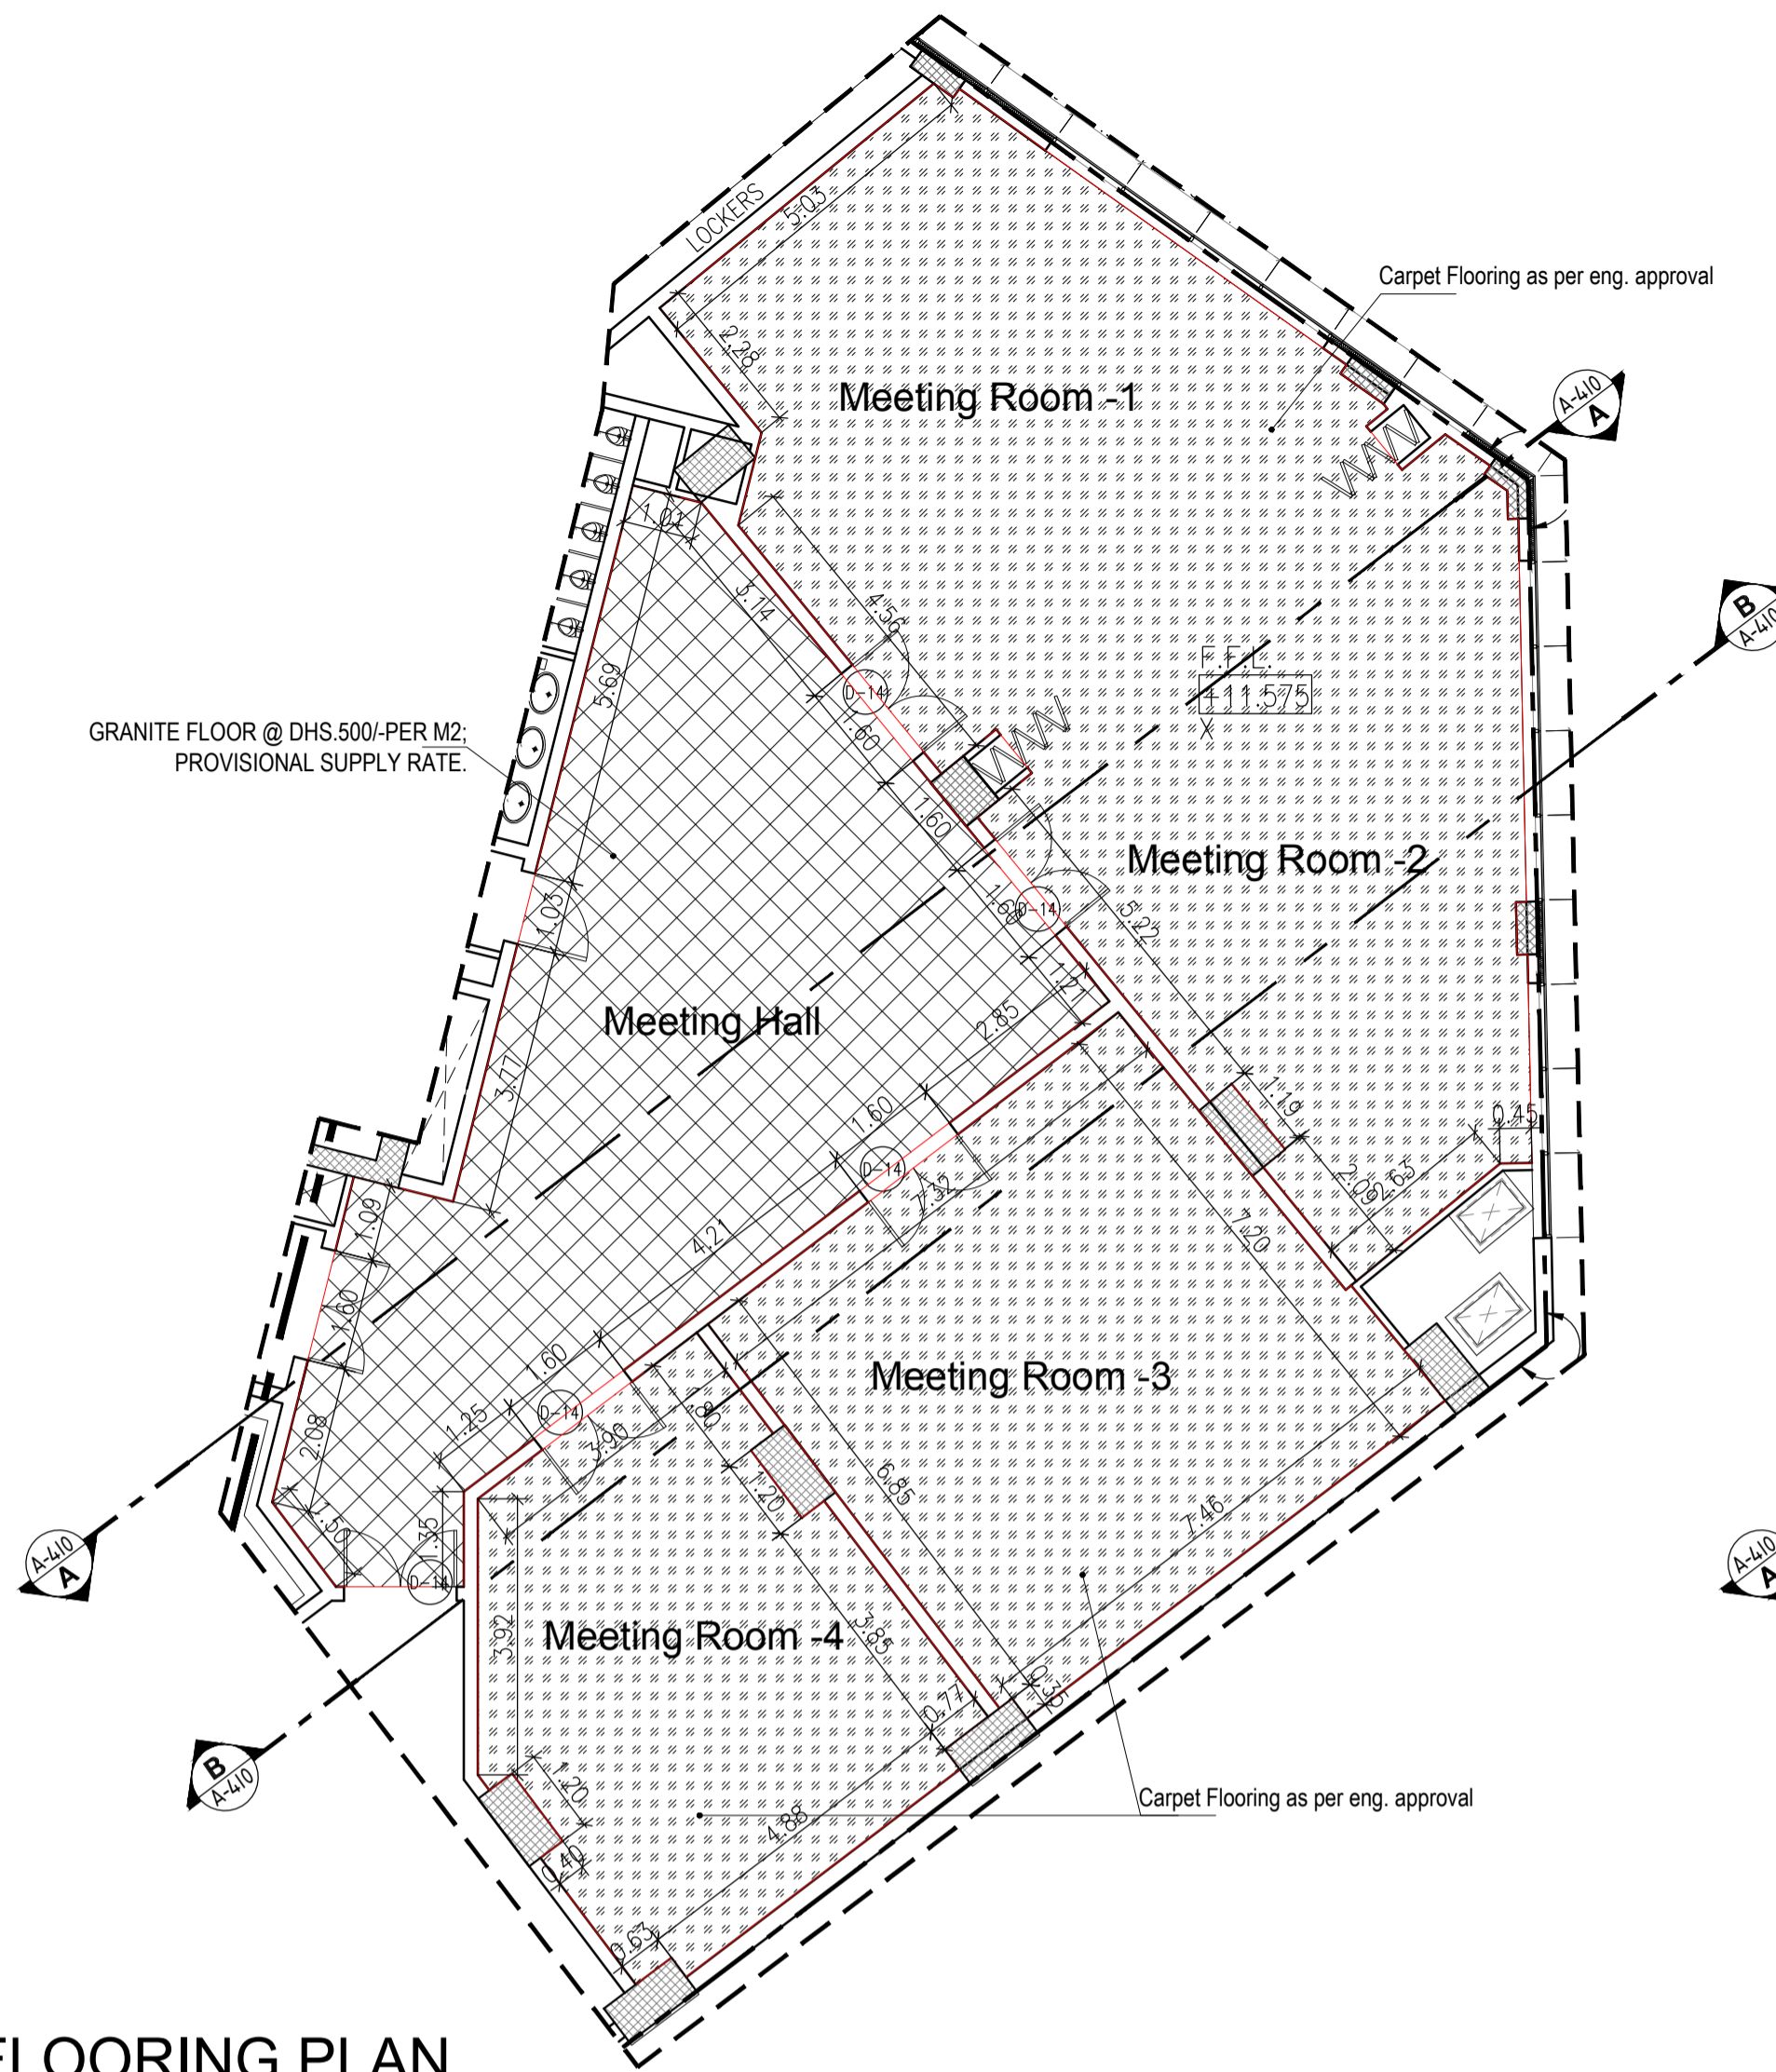


FLOORING PLAN

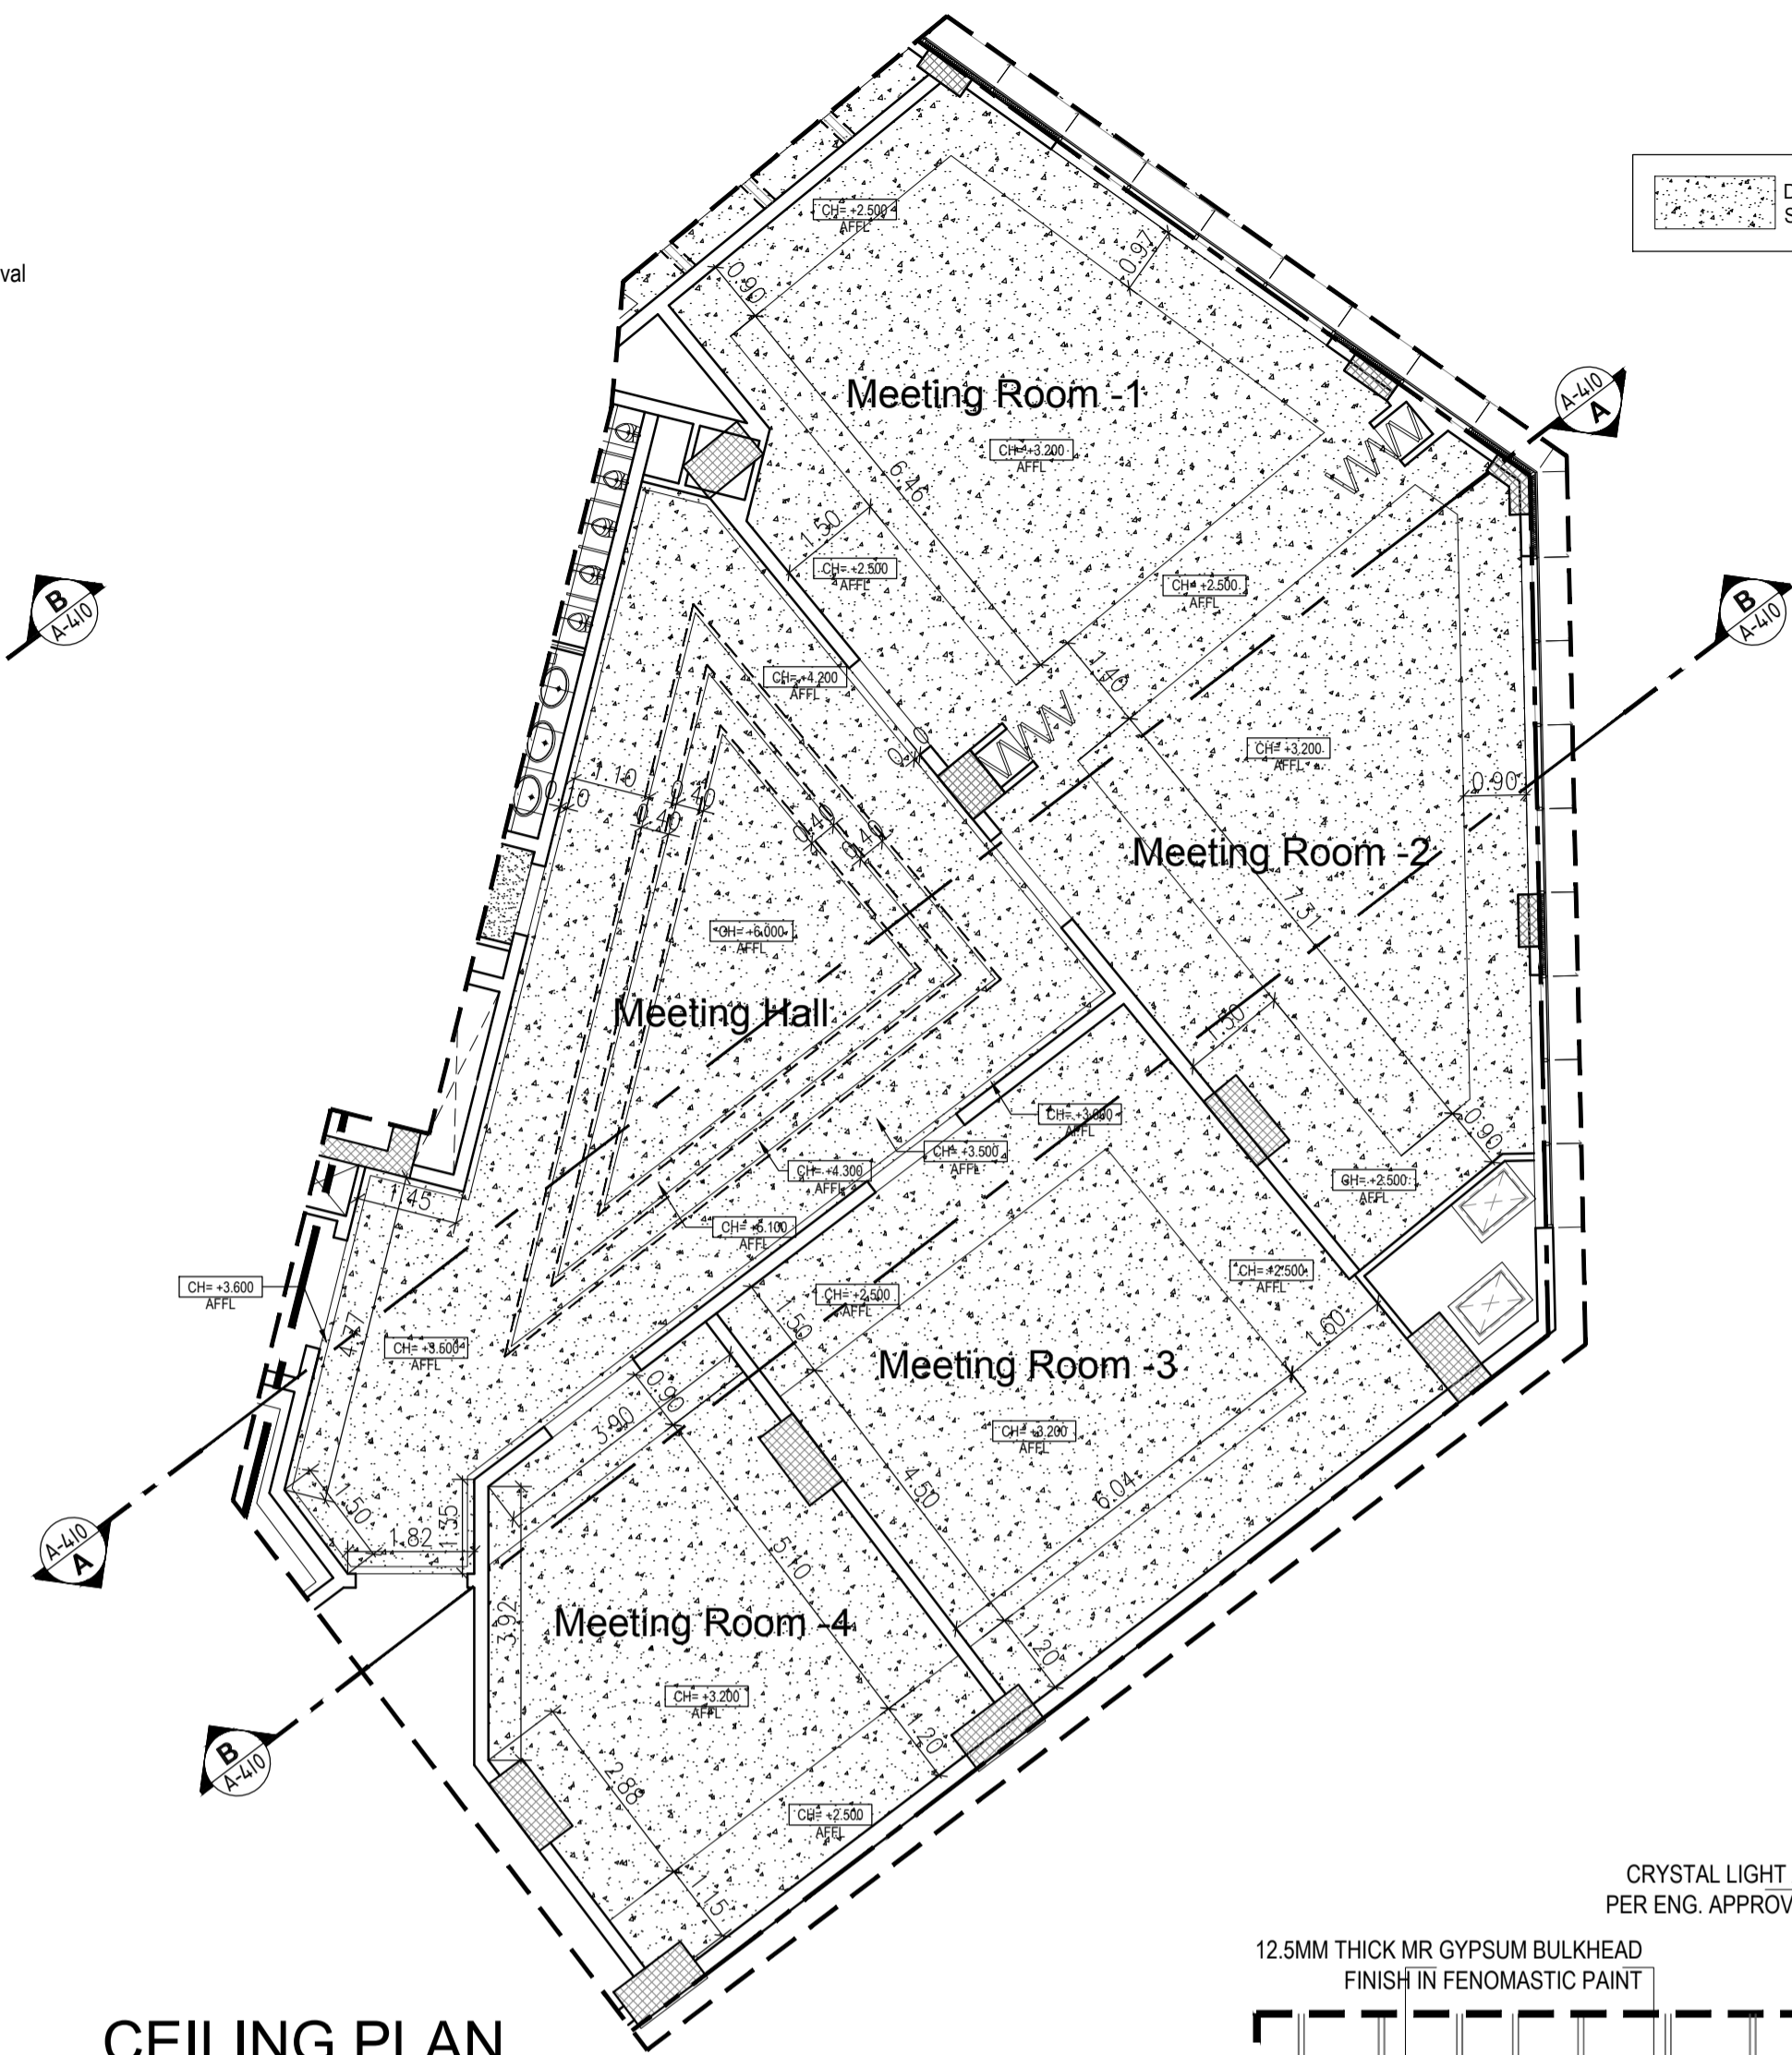

CEILING PLAN

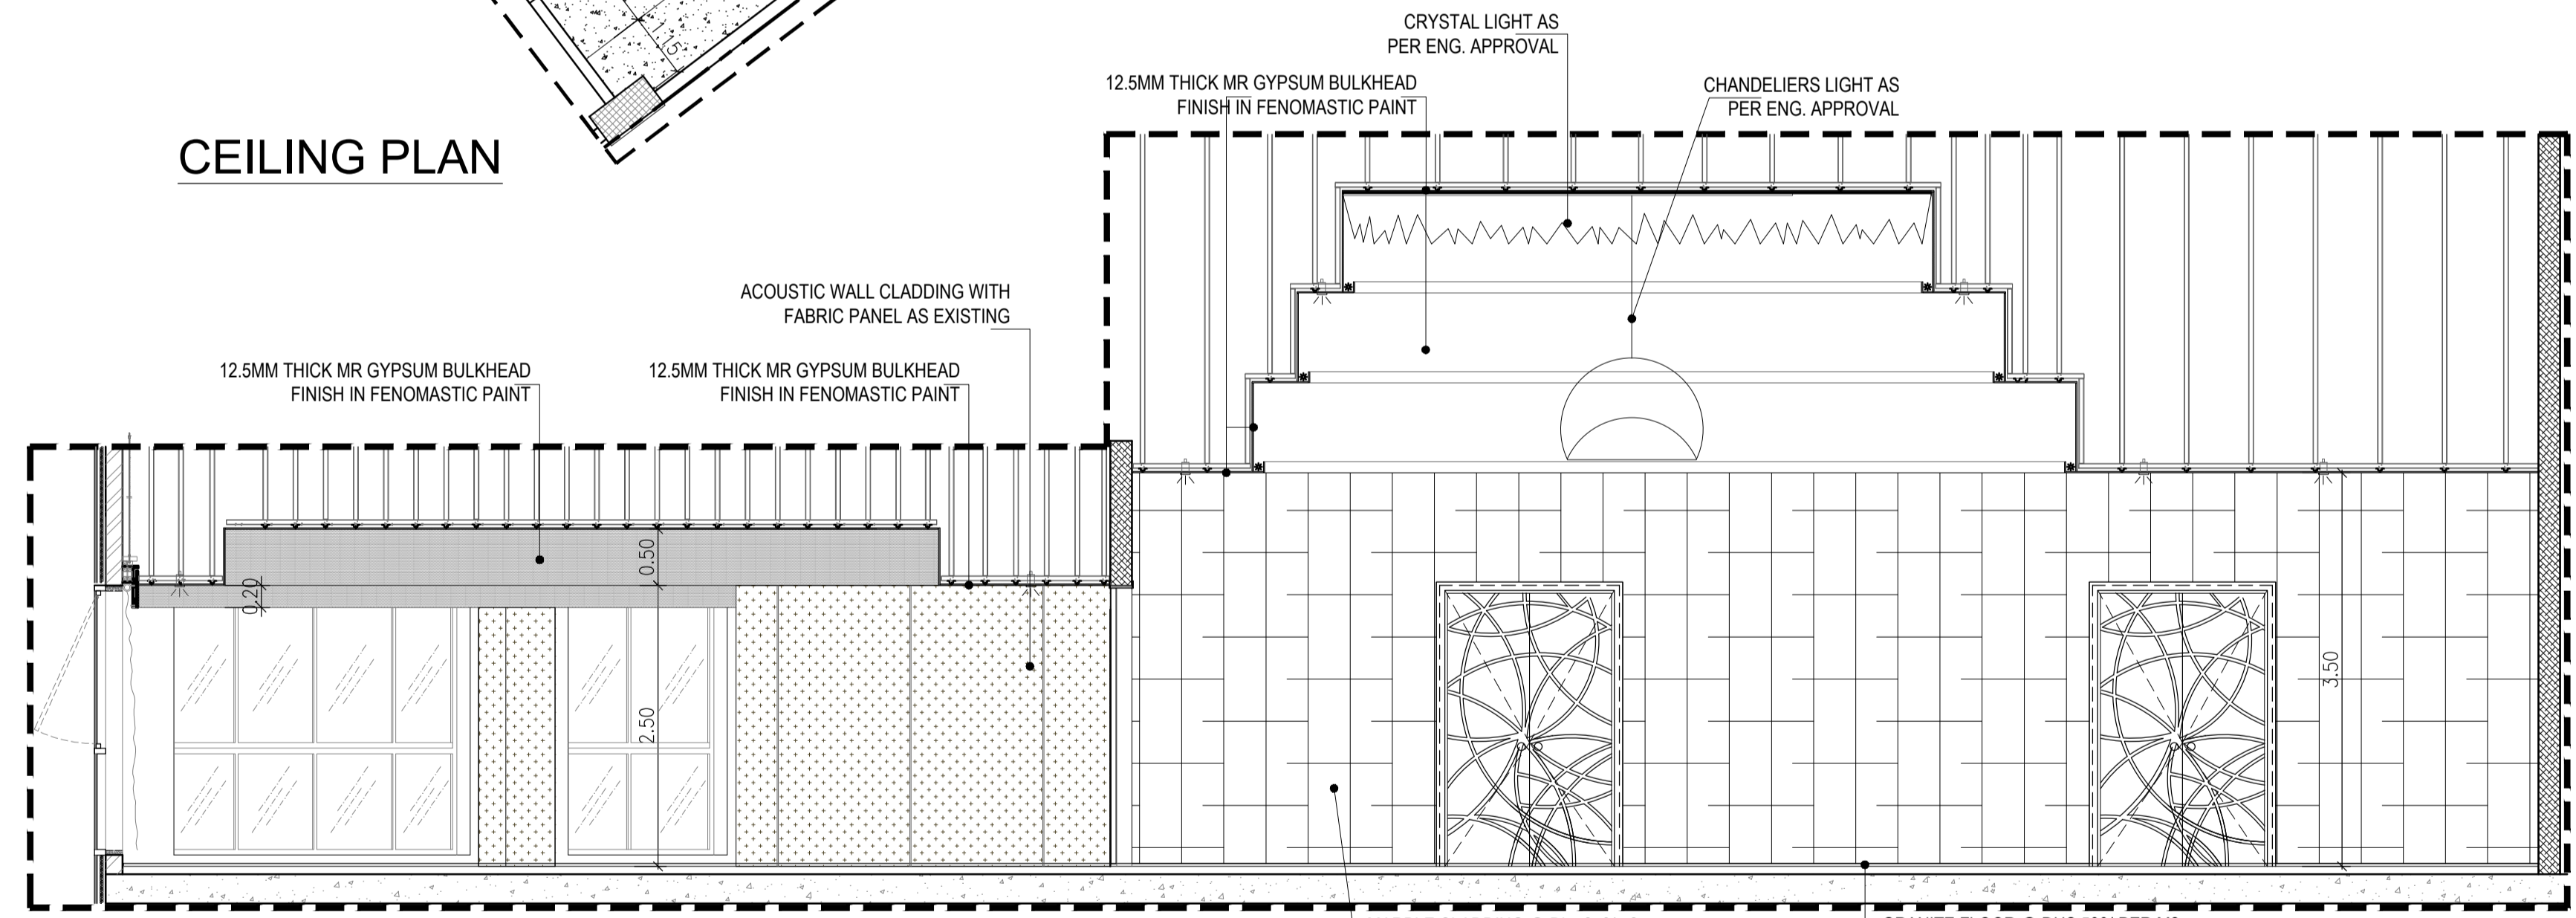

SECTION A-A

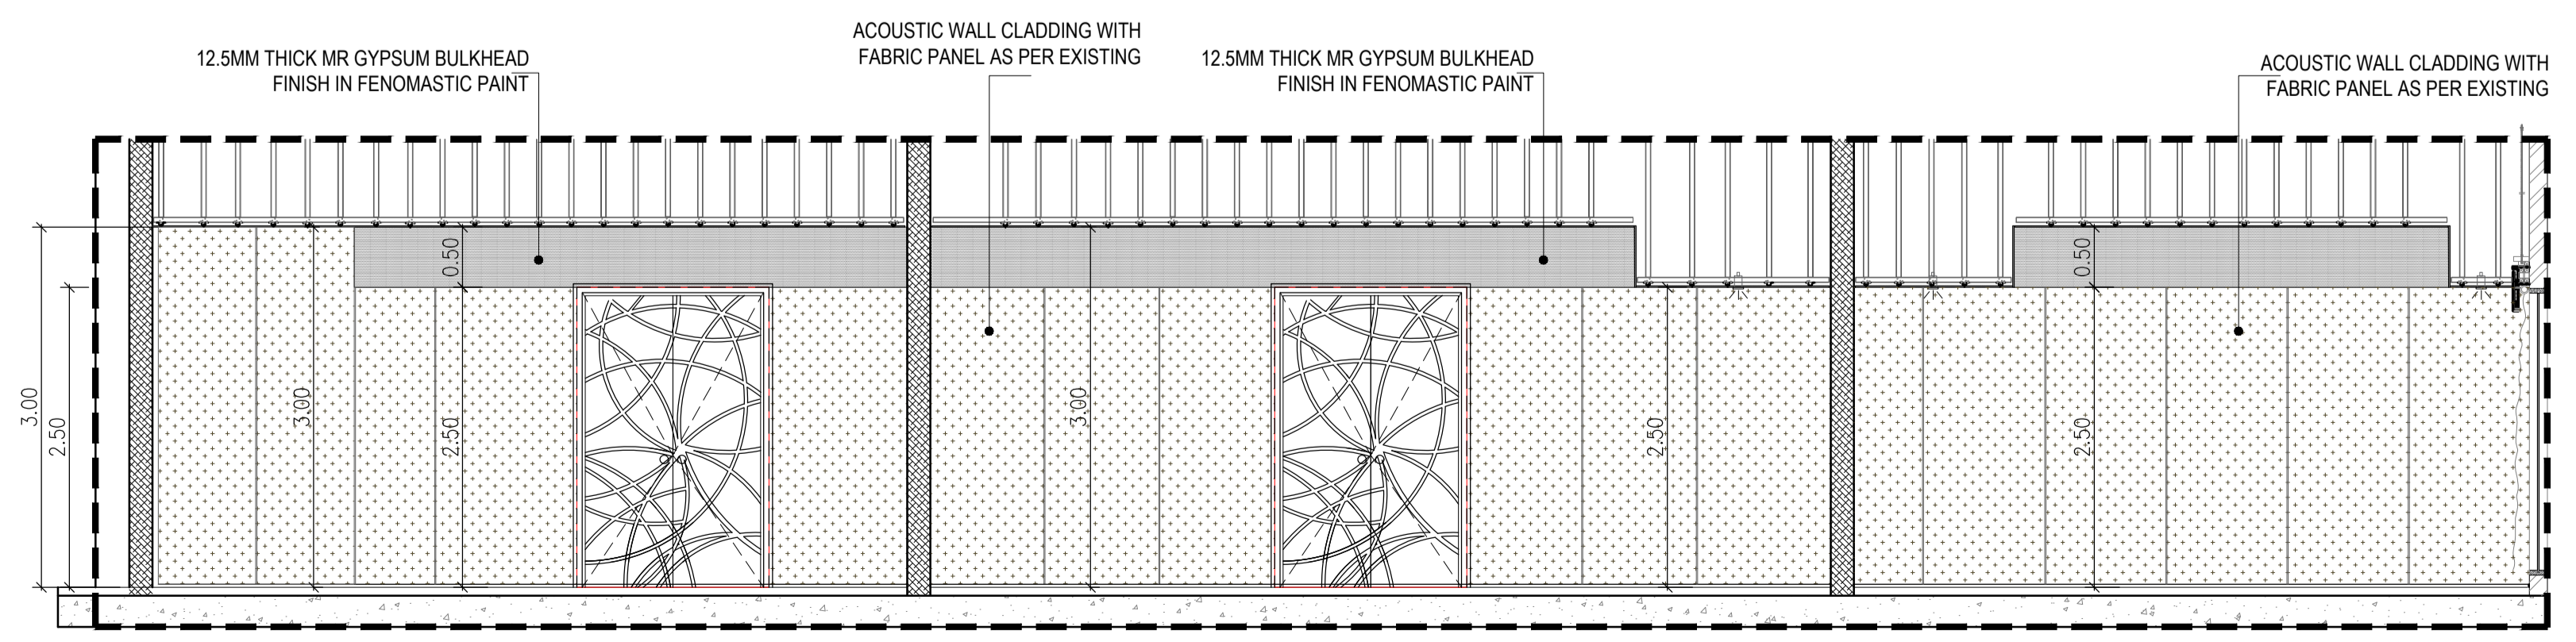

SECTION B-B

No.	Date	Revision	Appr.
REVISIONS			

IMPORTANT NOTICE:
THIS DRAWING IS THE INTELLECTUAL PROPERTY OF SHADID ENGINEERING CONSULTANTS. ANY USE OF THIS DRAWING WITHOUT THE EXPRESS WRITTEN CONSENT OF SHADID ENGINEERING CONSULTANTS IS PROHIBITED AND WILL CAUSE LEGAL ACTION TO BE TAKEN AGAINST THE USER.

DO NOT SCALE DRAWINGS. FOLLOW WRITTEN DIMENSIONS

Client
Mr. EISA SAEED EISA ALKHALIL

Job title

PROPOSED HOTEL
on Plot No. BB.A05.025
At Business Bay
Dubai

Job no. **DB 2012 - 05**

Drawing title

**MEETING ROOMS
DETAILS**

Date : MAY 2013 Drawn : MouraD
Scale : 1 : 50 Checked :

SHADID ENGINEERING CONSULTANTS
شاديده للمهندسين
SHADID ENGINEERING CONSULTANTS Consulting Engineers
UAE: Dubai Po box: 19779 Tel: (04)326 33 44 Fax: (04)326 33 23

Block
A 4 1 0